



TABLE

GIRDER HEIGHT	DIM. "A"	DIM. "B"	DIM. "L"	* DIM. "X"
28"	1'-0 <sup>7</sup> / <sub>8</sub> "	5 <sup>7</sup> / <sub>8</sub> "	9 <sup>1</sup> / <sub>2</sub> "	2 <sup>1</sup> / <sub>4</sub> "
36"	1'-2 <sup>7</sup> / <sub>8</sub> "	9 <sup>7</sup> / <sub>8</sub> "	1'-1 <sup>1</sup> / <sub>2</sub> "	3 <sup>1</sup> / <sub>4</sub> "
45"	1'-5 <sup>3</sup> / <sub>8</sub> "	1'-1 <sup>7</sup> / <sub>8</sub> "	1'-5 <sup>1</sup> / <sub>2</sub> "	2 <sup>1</sup> / <sub>4</sub> "
54"	1'-7 <sup>7</sup> / <sub>8</sub> "	1'-5 <sup>7</sup> / <sub>8</sub> "	1'-9 <sup>1</sup> / <sub>2</sub> "	4 <sup>1</sup> / <sub>4</sub> "
54W"	1'-9 <sup>1</sup> / <sub>8</sub> "	1'-5 <sup>7</sup> / <sub>8</sub> "	1'-9 <sup>1</sup> / <sub>2</sub> "	4 <sup>1</sup> / <sub>4</sub> "

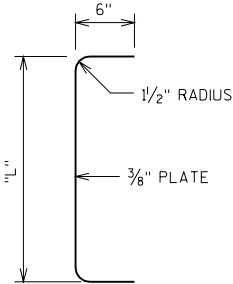

SECTION THRU ALTERNATE DIAPHRAGM

\*DIM "X" = 2 1/2" FOR ALTERNATE PLATE DIAPHRAGM

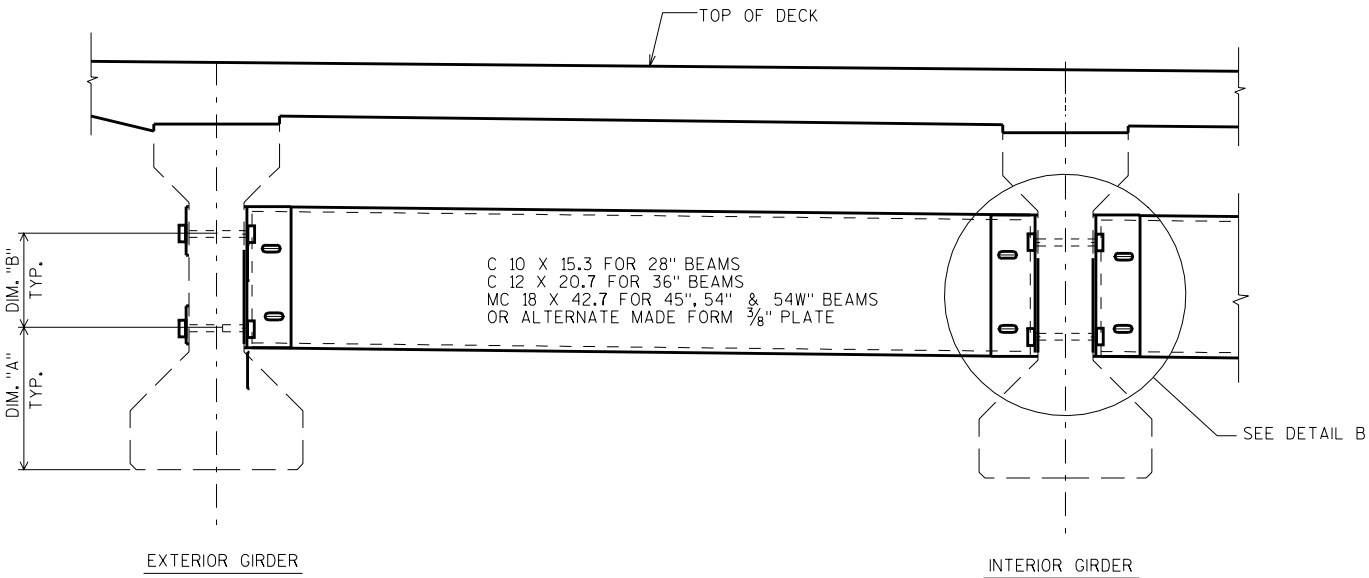

PART TRANSVERSE SECTION AT DIAPHRAGM


NOTES

ALL DIAPHRAGM MATERIAL AND CORED HOLES SHALL BE PAID FOR AT THE UNIT PRICE BID FOR "STEEL DIAPHRAGM", STRUCTURE, EACH.


EACH DIAPHRAGM BETWEEN GIRDERS SHALL CONSTITUTE ONE UNIT.

ALL DIAPHRAGM STRUCTURAL STEEL SHALL BE ASTM A709 GRADE 36. ALL BOLTS, NUTS AND WASHERS SHALL BE ASTM A325 TYPE 1.

ALL DIAPHRAGM STRUCTURAL STEEL SHOWN SHALL BE HOT-DIPPED GALVANIZED. ALL BOLTS, NUTS AND WASHERS SHALL BE HOT-DIPPED GALVANIZED IN ACCORDANCE WITH ASTM A153 CLASS C. GALVANIZED NUTS SHALL BE TAPPED OVERSIZE IN ACCORDANCE WITH THE REQUIREMENTS OF ASTM A563 AND SHALL MEET THE REQUIREMENTS OF SUPPLEMENTARY REQUIREMENT S1 OF ASTM A563, LUBRICANT AND TEST FOR COATED NUTS.

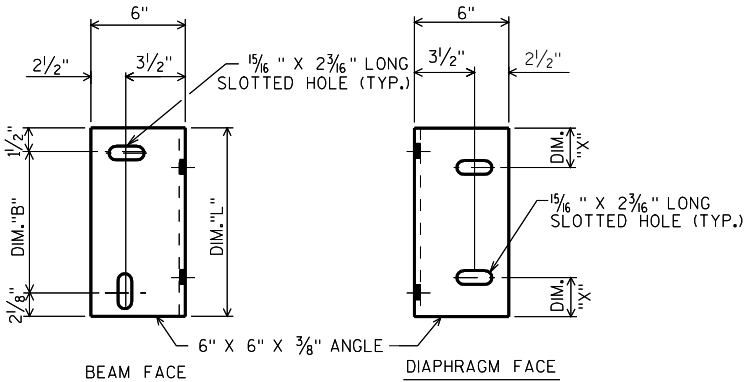

DIAPHRAGM SUPPORT

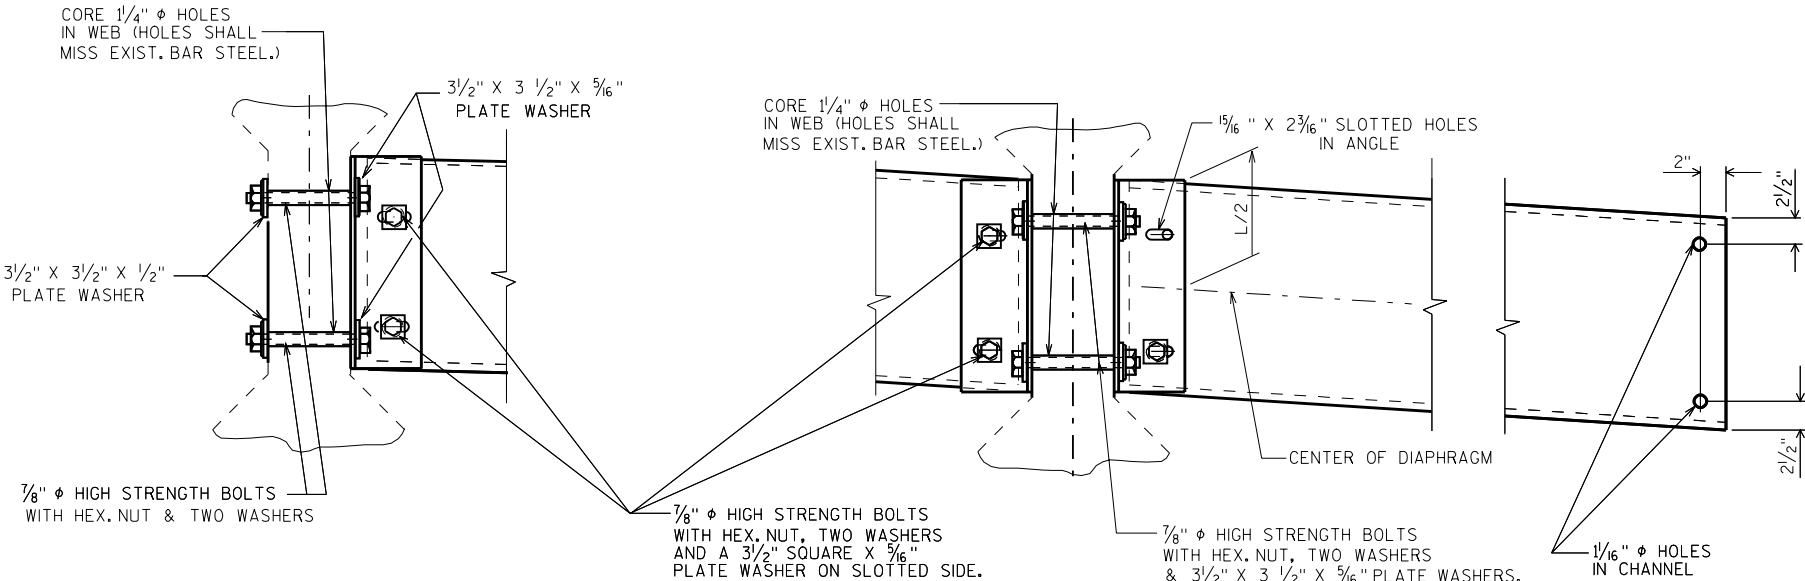

( FOR EXTERIOR GIRS. & STAGGERED DIAPHRAGMS )

DETAIL B

( FOR CONTINUOUS LINE OF DIAPHRAGMS )

NO.	DATE	REVISION	BY
STATE OF WISCONSIN DEPARTMENT OF TRANSPORTATION STRUCTURES DESIGN SECTION			
STRUCTURE			
CONST. SPEC.	1996	DRAWN BY	PLANS CK'D.
STEEL DIAPHRAGM		SHEET	